



SKETCH ALTERNATIVE FOR STAFF WC/THERAPY FOR DISCUSSION
 SCALE 1:100
 241120

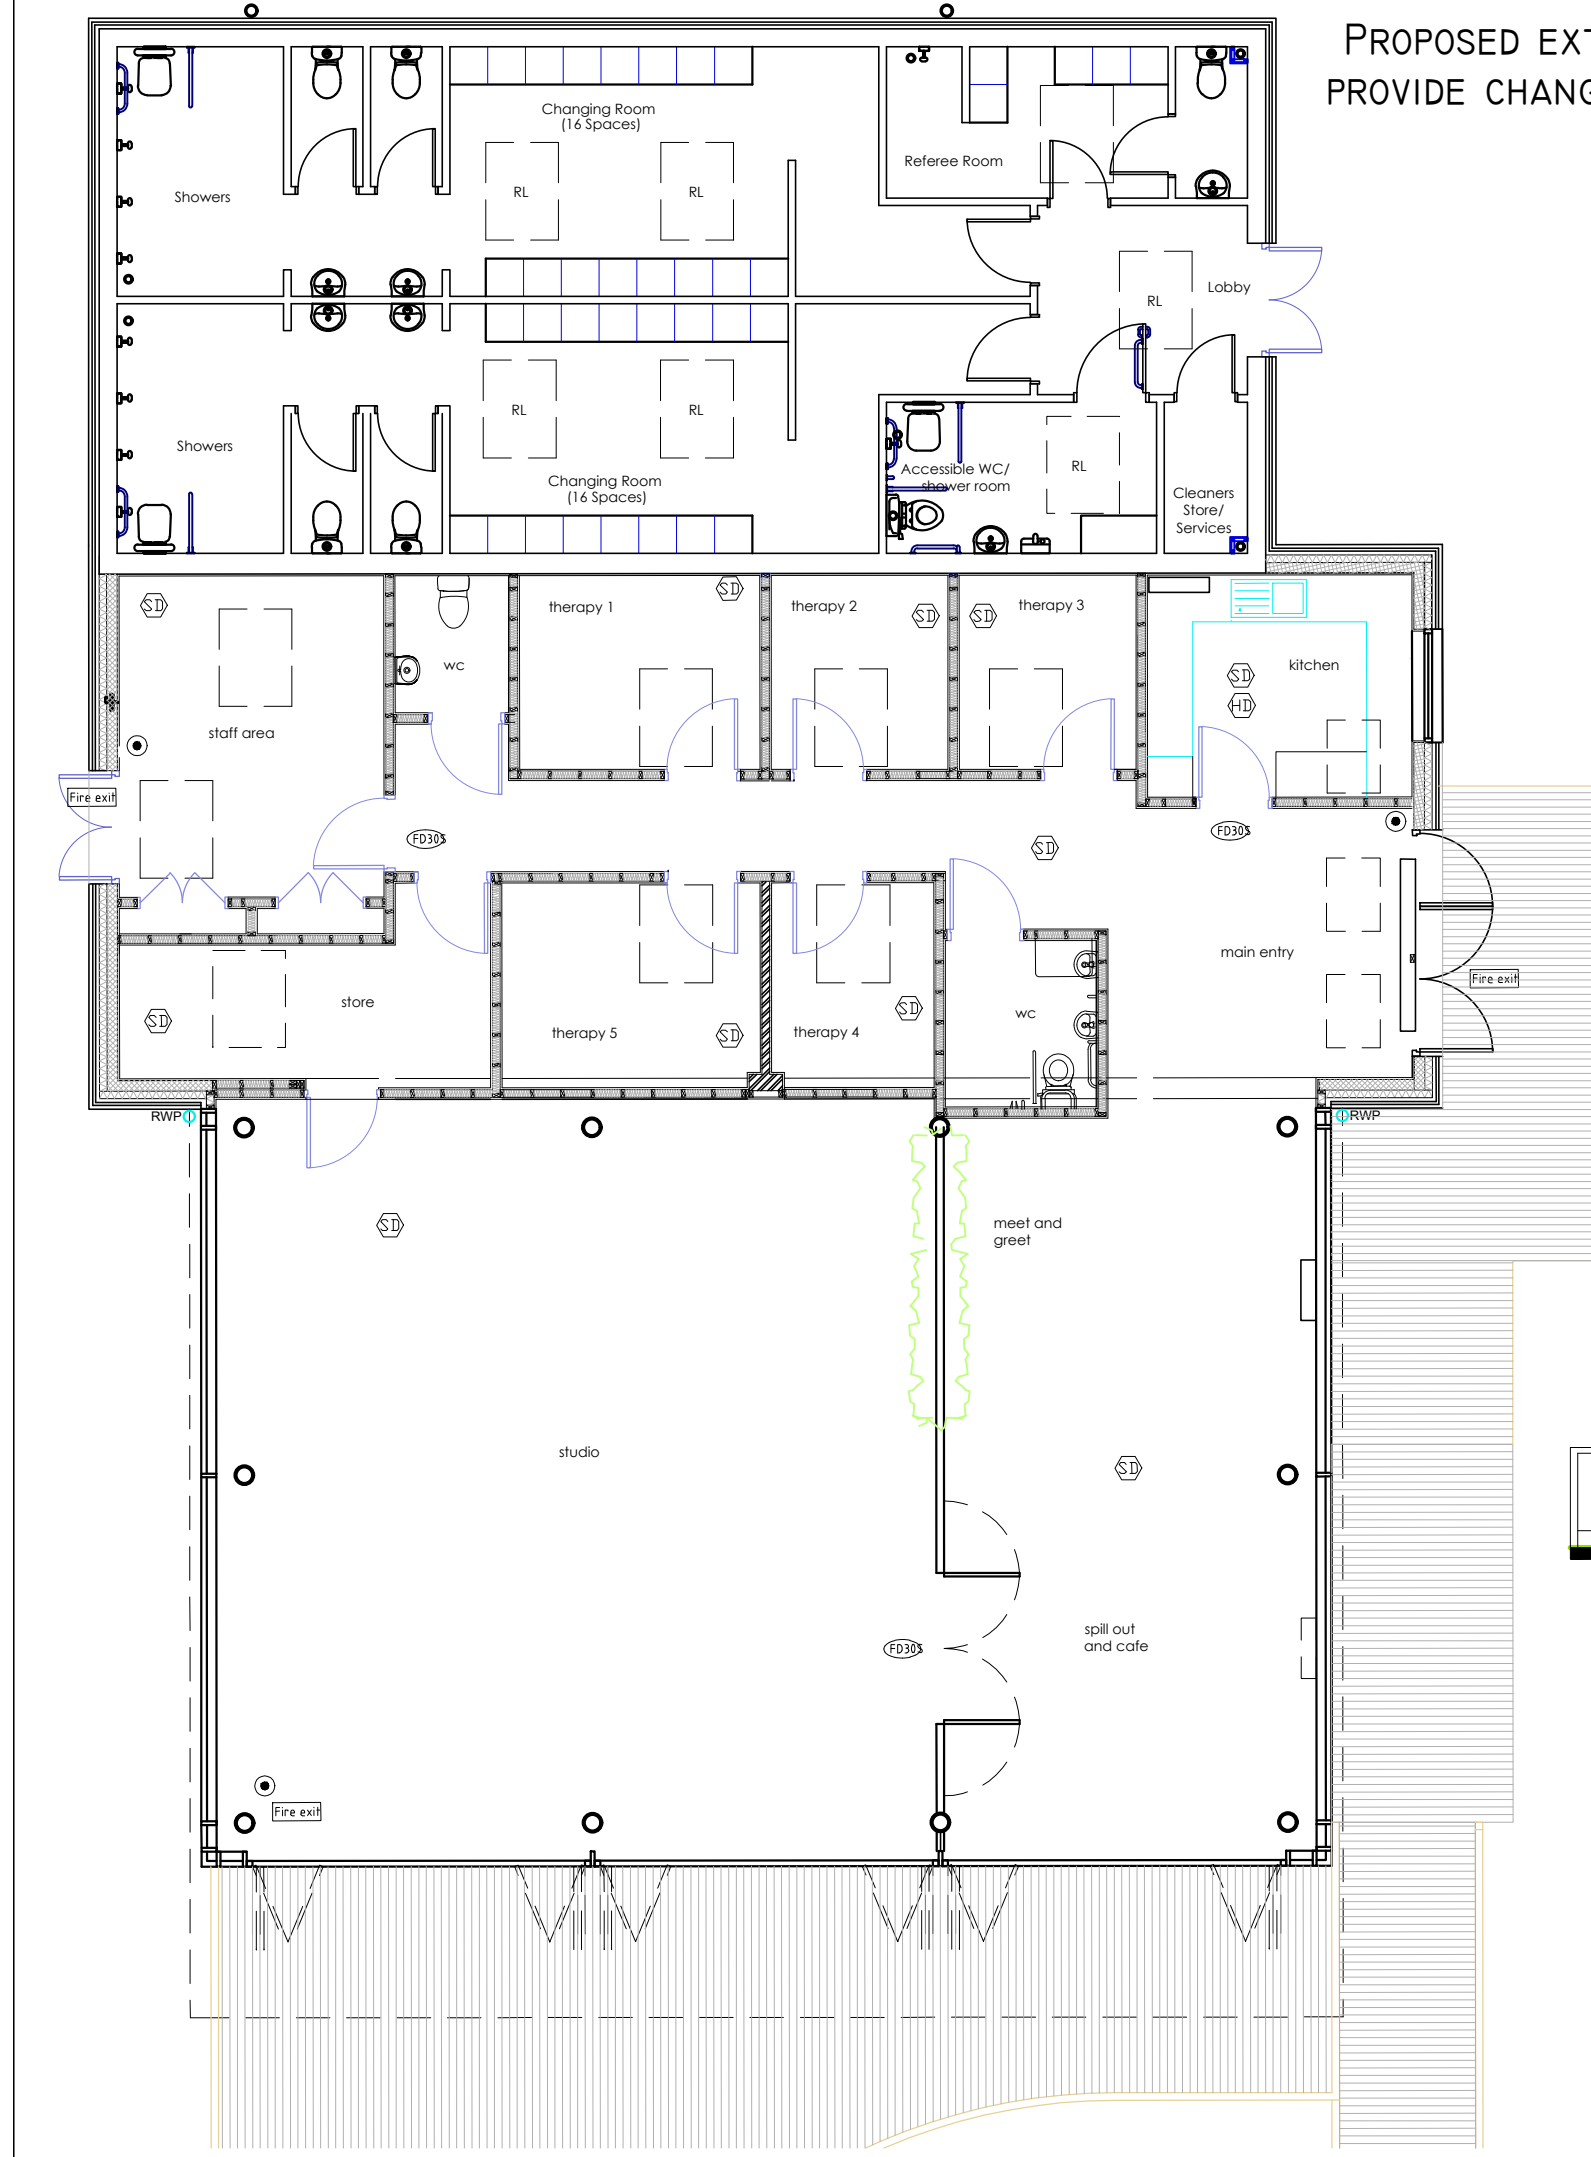


PROPOSED EXTENSION TO
PROVIDE CHANGING ROOMS

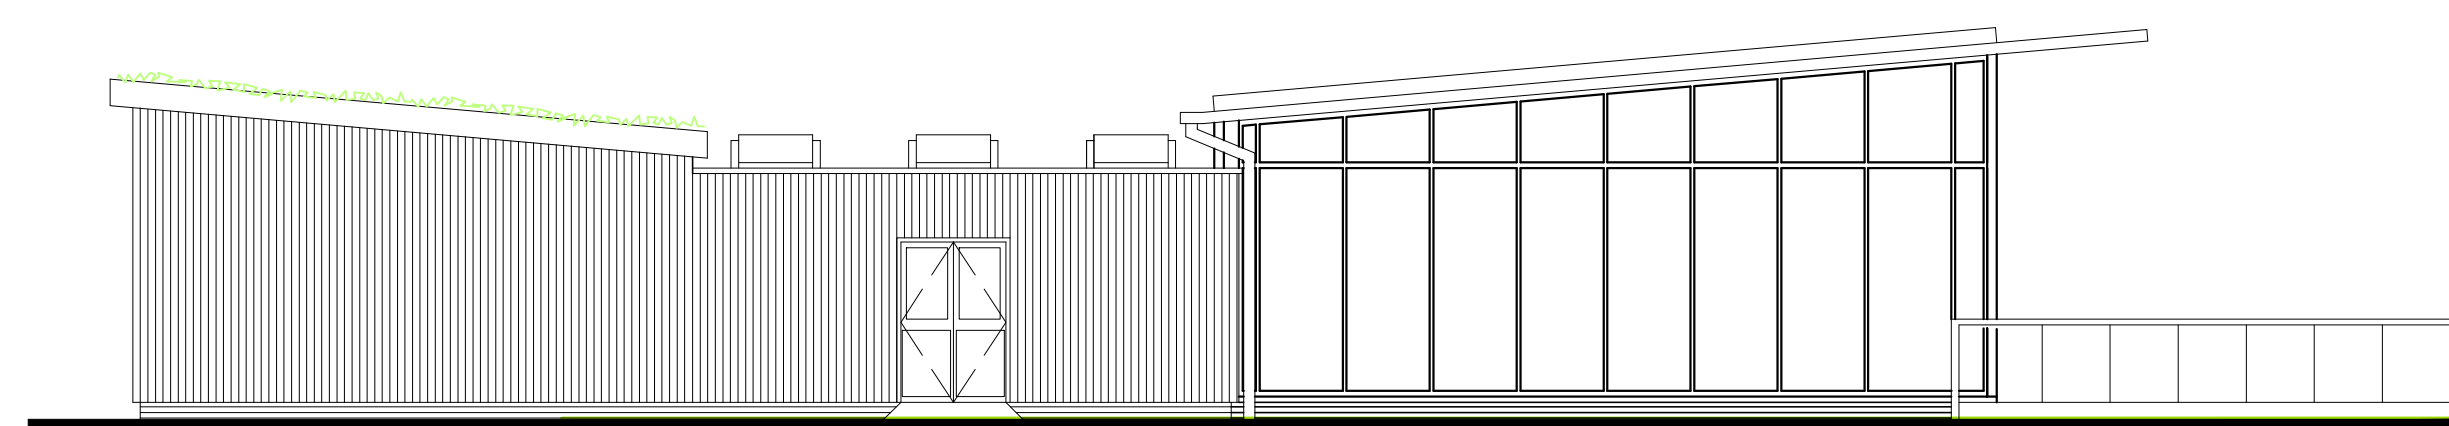

PROPOSED EXTENSION WITH
GREEN ROOF



WEST ELEVATION

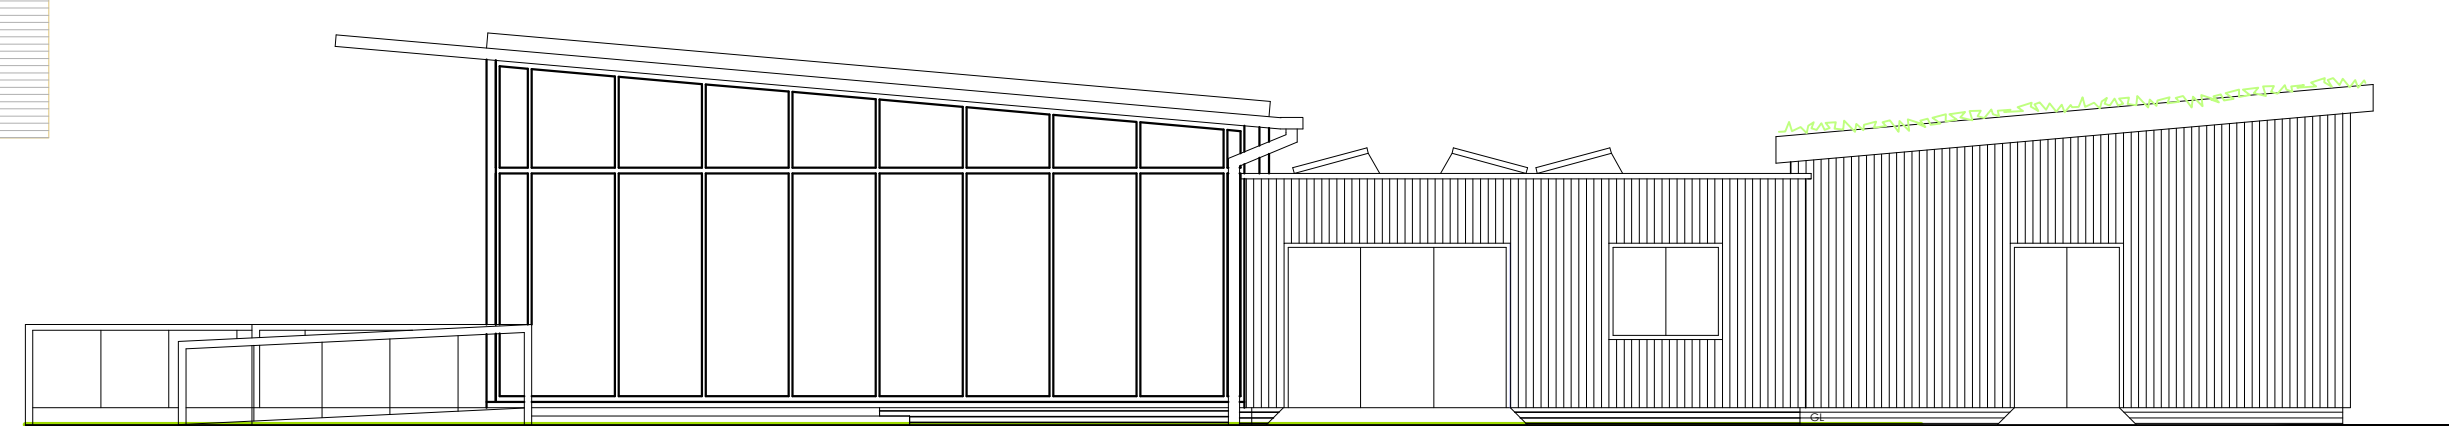


PROPOSED EXTENSION WITH
GREEN ROOF

EAST ELEVATION


PROPOSED GROUND FLOOR PLAN AND ELEVATIONS
SCALE 1:100

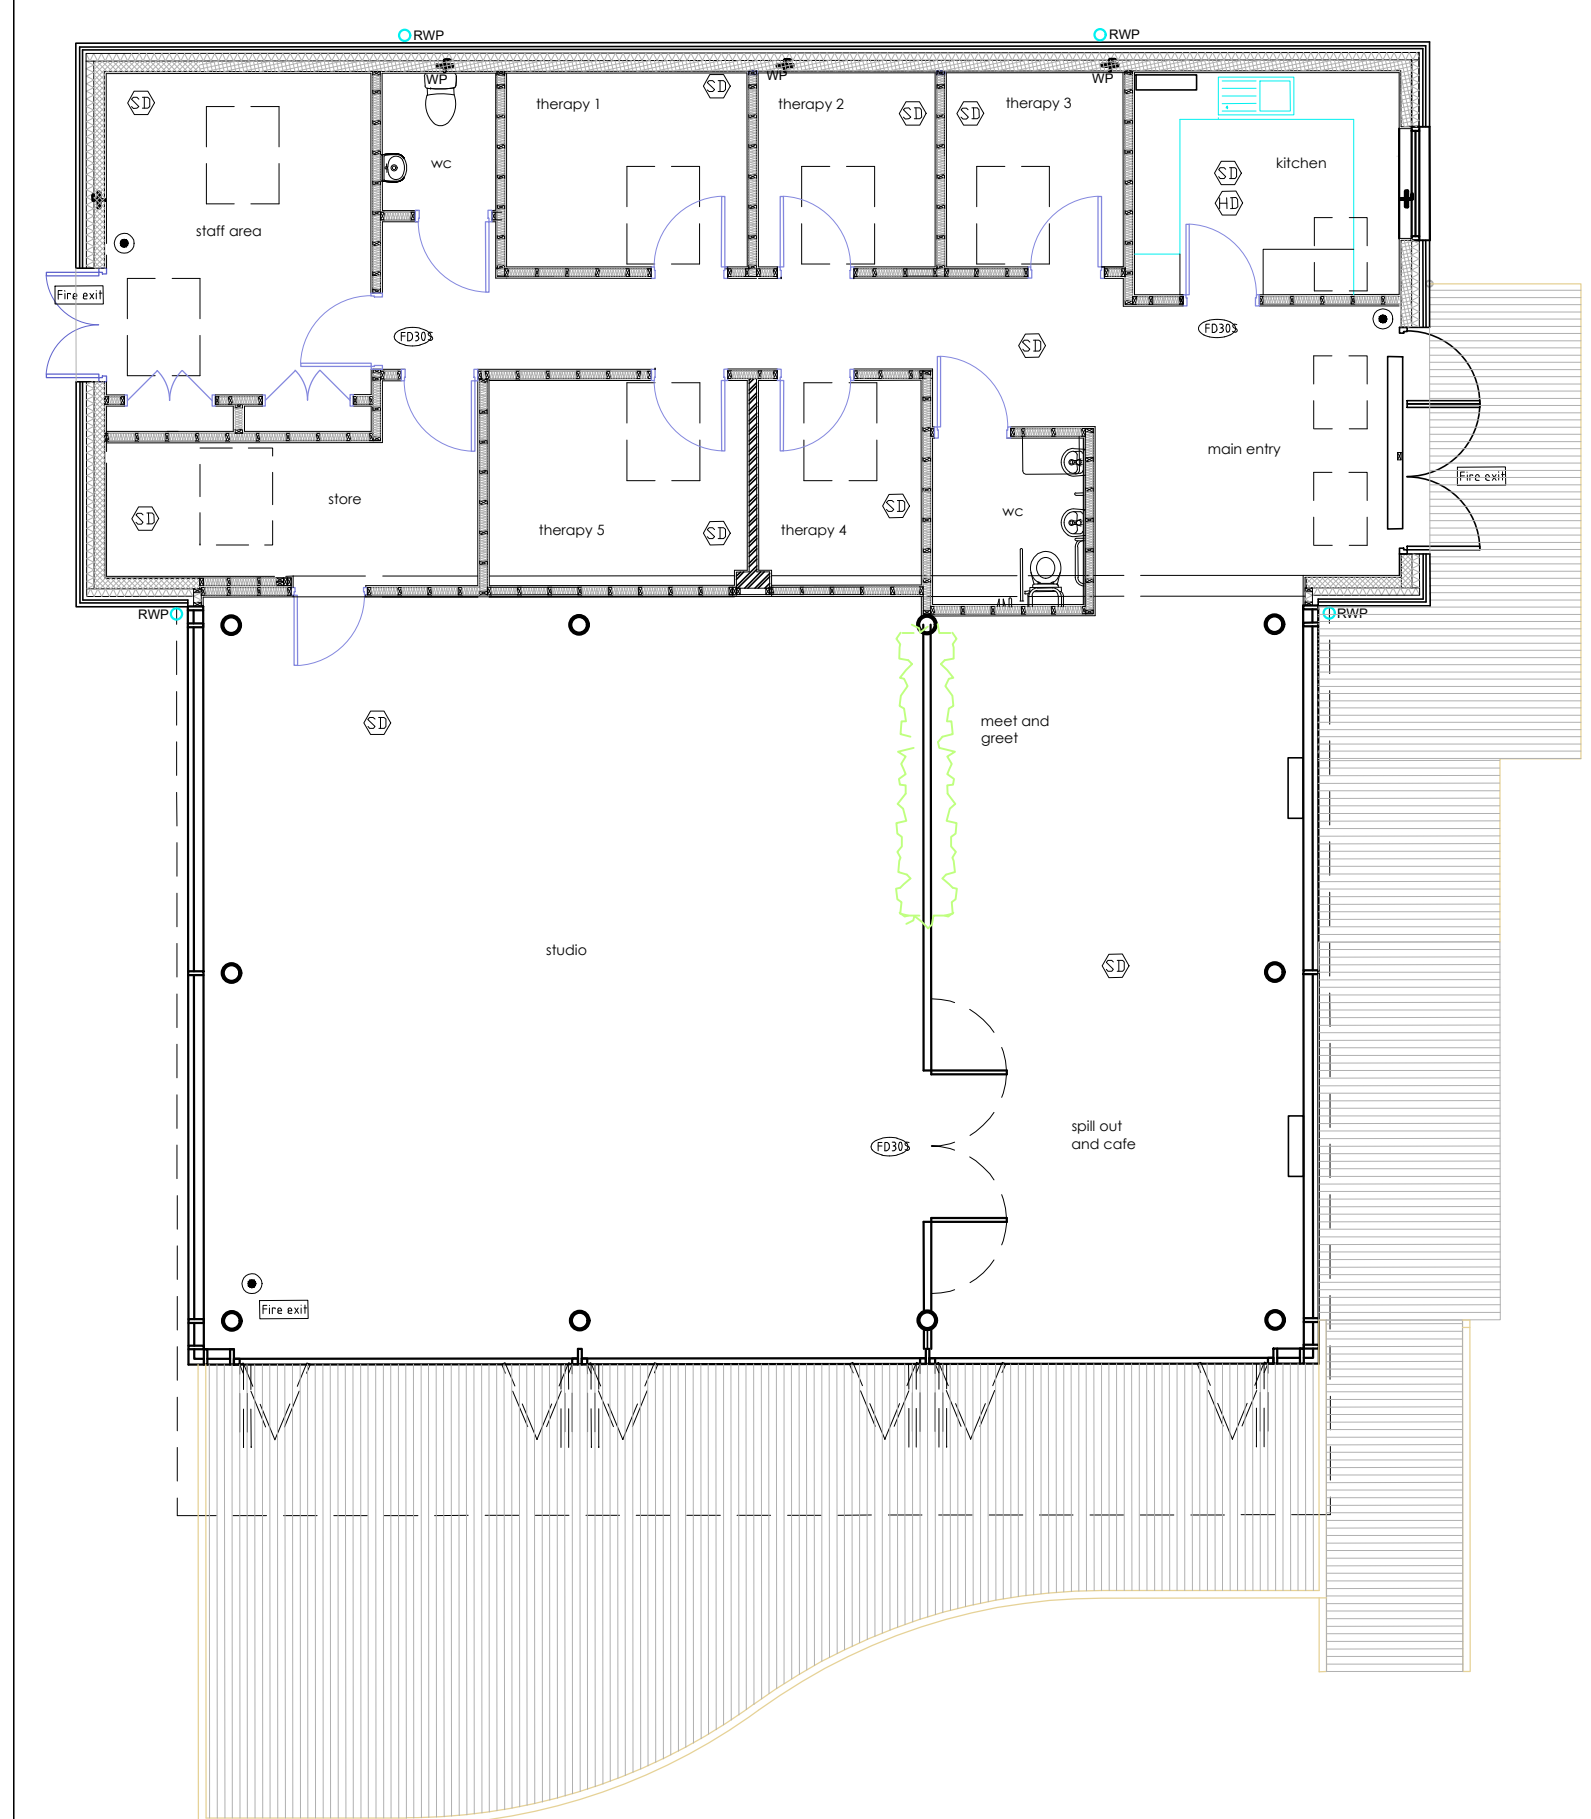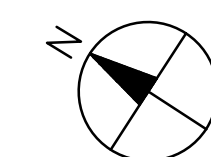


EXISTING GROUND FLOOR PLAN AND ELEVATIONS
SCALE 1:100

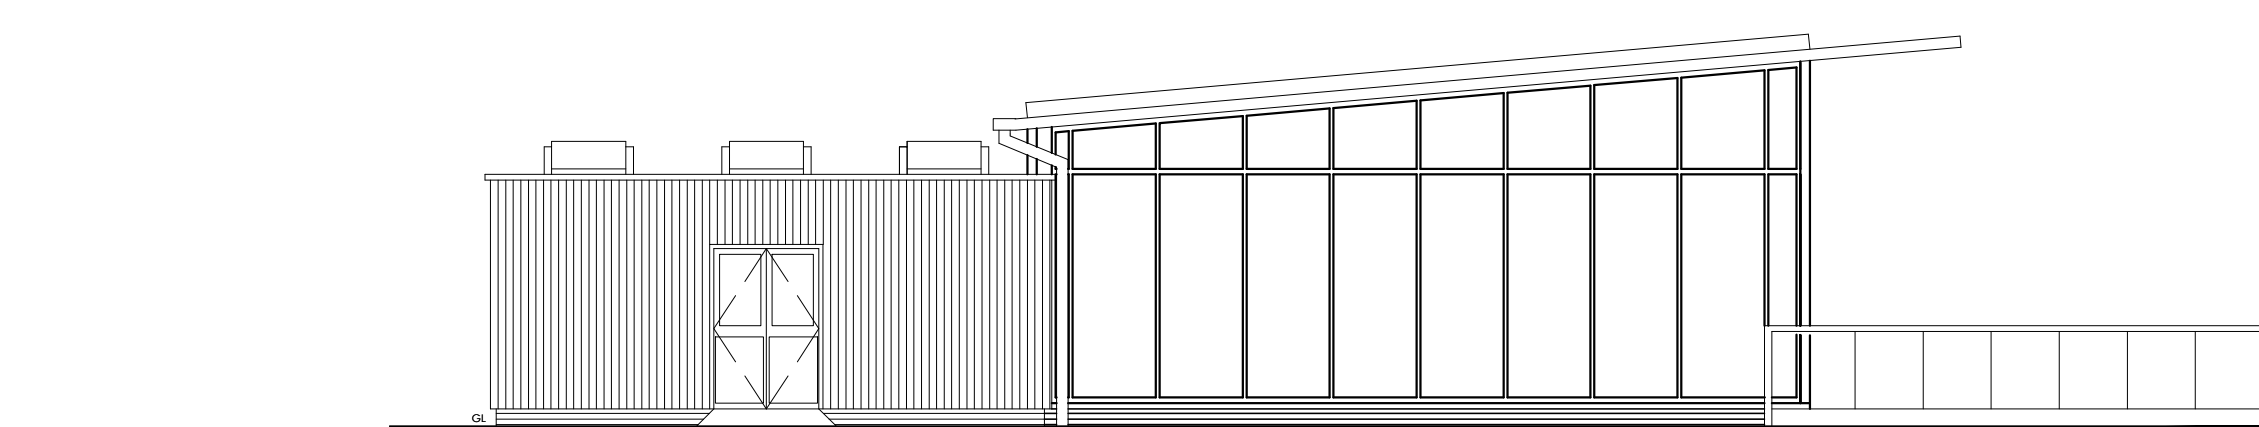

WEST ELEVATION

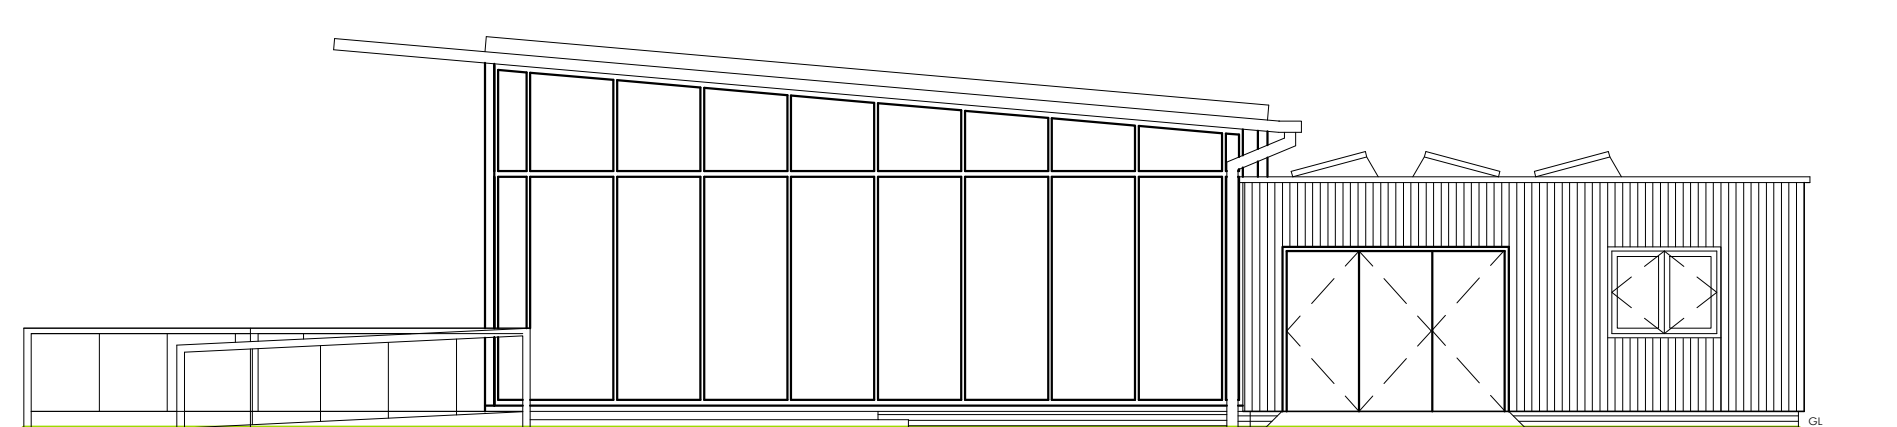


EAST ELEVATION

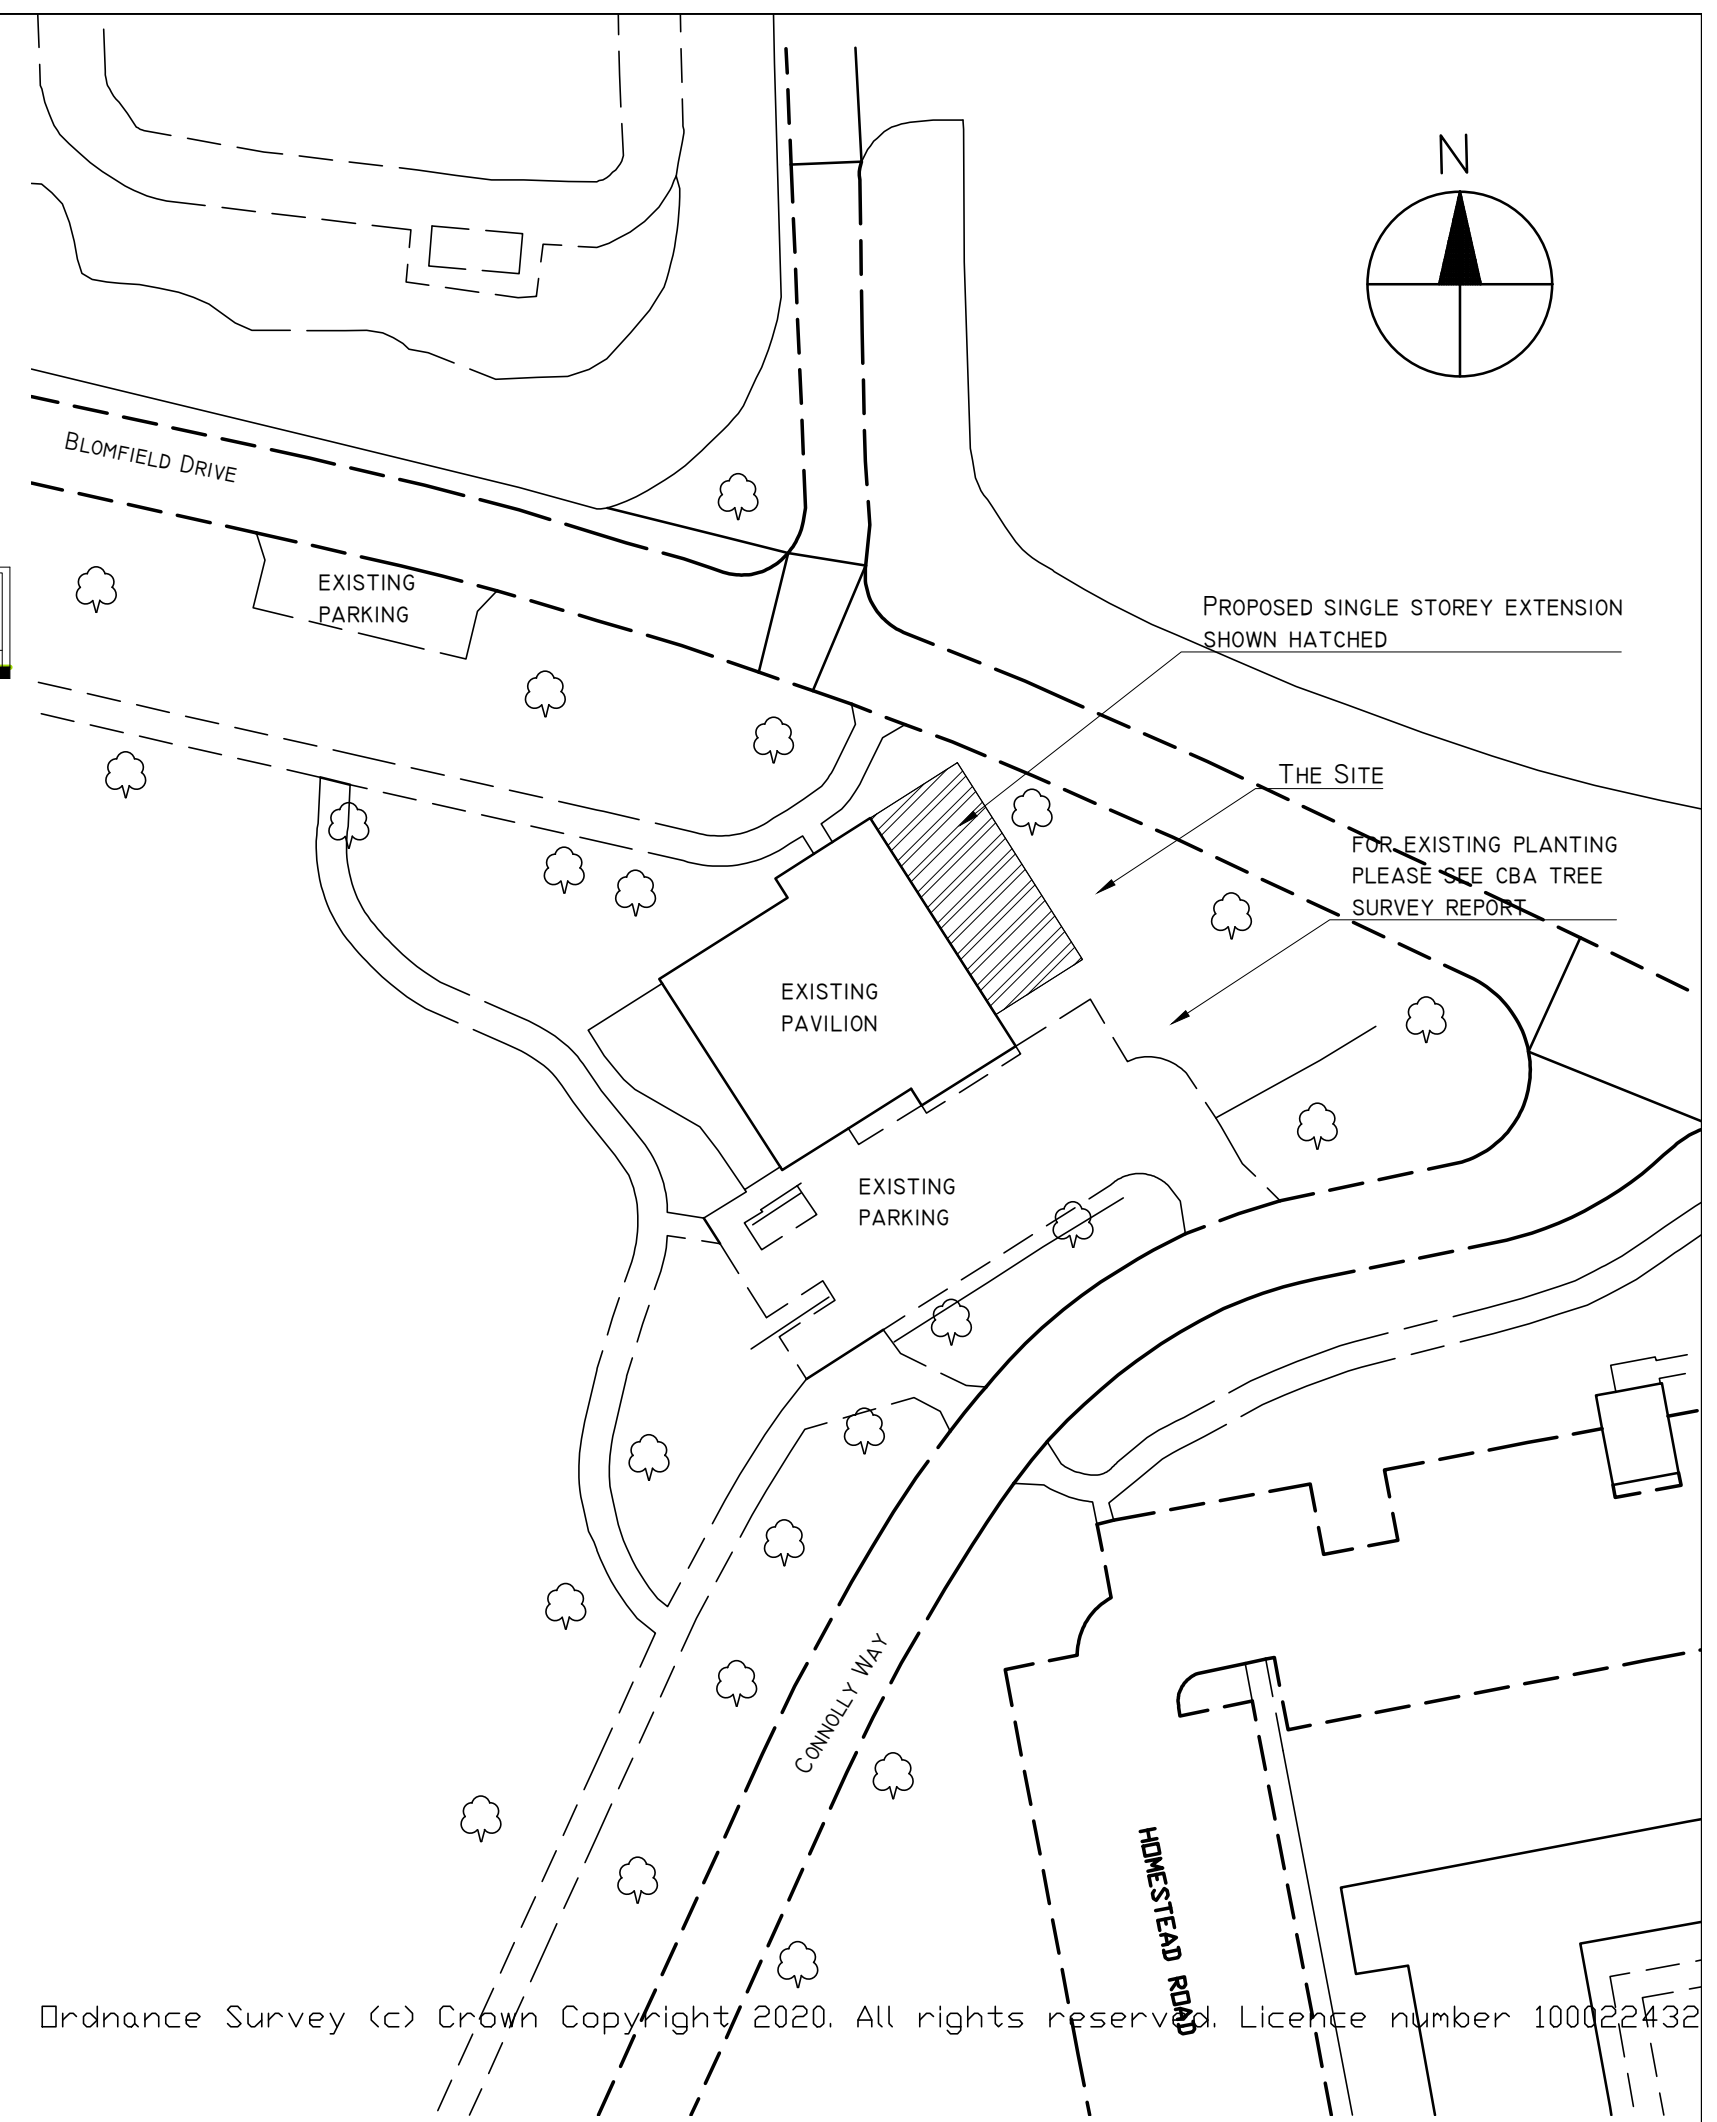

Ordnance Survey (c) Crown Copyright 2020. All rights reserved. Licence number 100122432

SITE PLAN SCALE 1:500

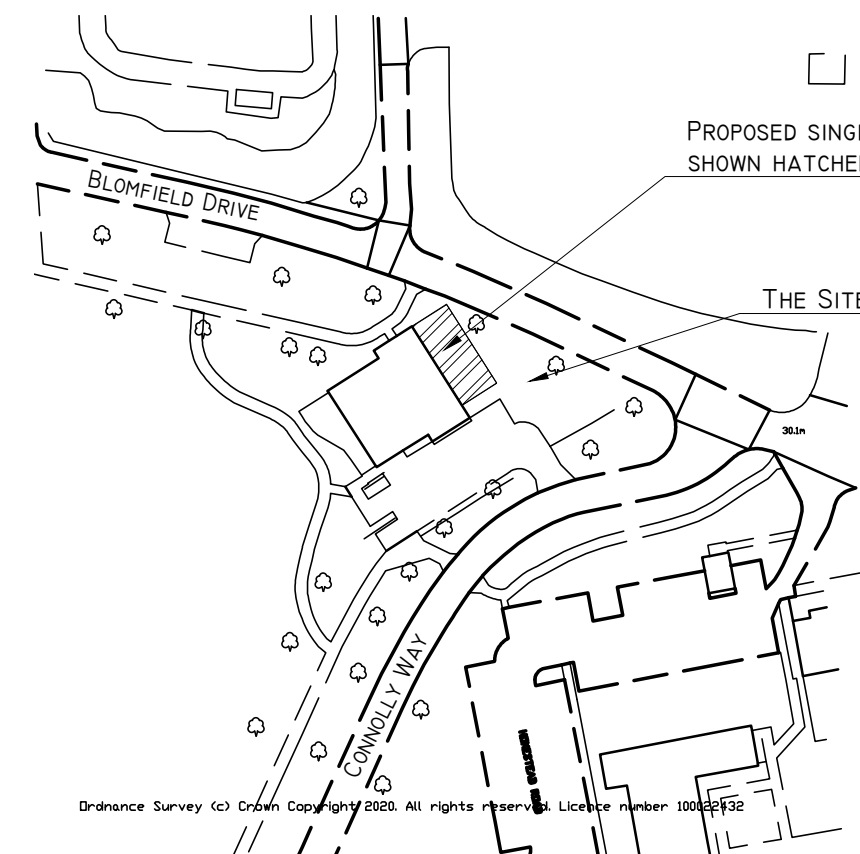

LOCATION PLAN SCALE 1:1250

00 | issue for pre application to planning | 180820



Pope Stevens Architecture Ltd.
Crossways | 2 Beech Avenue
Chichester | West Sussex | PO19 3DR
Telephone: 01243 782 796
Email: pope.stevens@btinternet.com

RIBA
Chartered Practice

Project
The Pavilion, Graylingwell
Proposed extension to provide changing rooms to rear of Mind Body Wellness community building

Drawing
Existing and Proposed Ground Floor Plans
and Elevations, Site and Location Plans

Date Apr 2020	Drawn by EMP	Scale 1:100
Drawing No. PAP-01	Revision 00	