


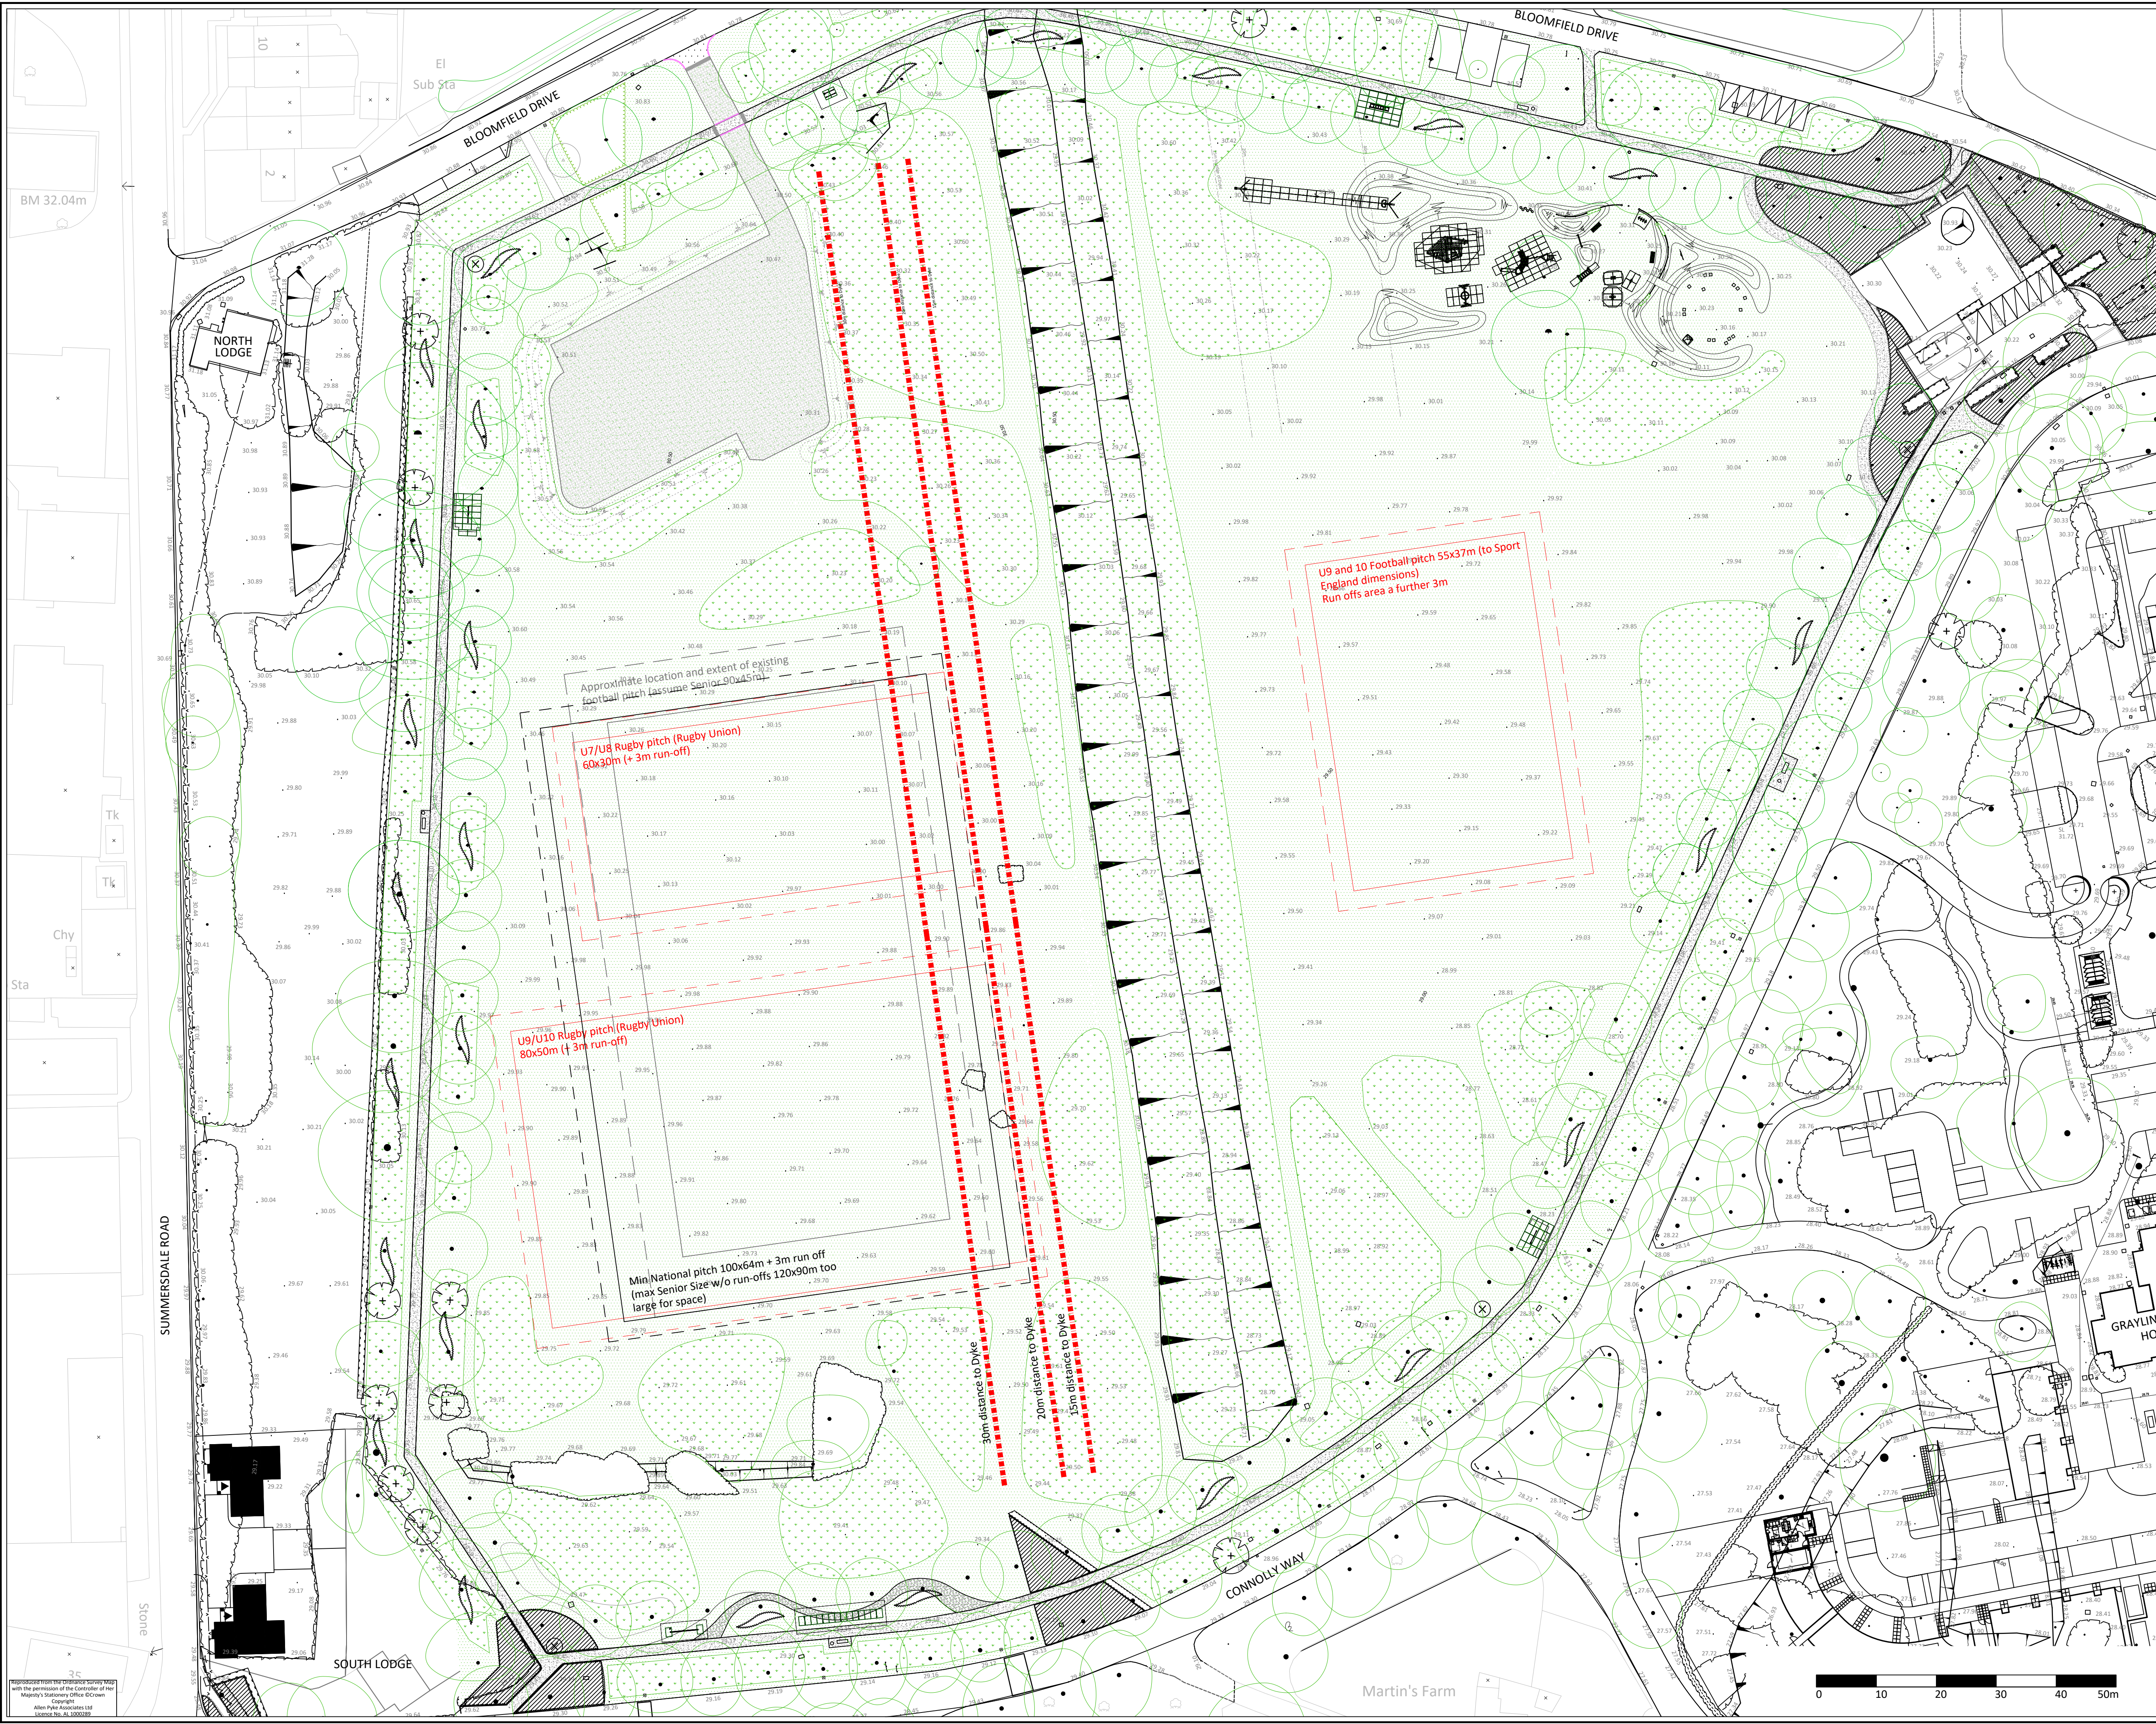

APAL FILE REFERENCE  
2181-LA-36\_38

Notes  
This drawing is subject to copyright.  
Do not scale from this drawing **except** for planning purposes.

North

**LEGEND**

- Existing tree/hedgerow with RPA
- Existing shrub planting
- Existing topographical level
- Proposed level
- Meadow grass - mown up to twice a year to no lower than 100mm high
- Amenity grass - regularly mown to not exceed 50mm height

**HARD SURFACING AND FURNITURE**

- Existing tar spray and chip path
- Reinforced grass surface to parking area on permeable subbase to engineer's detail

All levels present on the drawing are topographical survey levels

All sports pitches to be set out and marked to Sports England dimension. Dimensions on this plan were agreed with the council via Drew Smith on 14th December 2022

|                                                                        |                               |                                     |       |         |
|------------------------------------------------------------------------|-------------------------------|-------------------------------------|-------|---------|
| D                                                                      | East pitch reduced to U9 dims | 14/12/22                            | VF    | VF      |
| Rev                                                                    | Description                   | Date                                | Drawn | Checked |
| Drawing Status<br><b>PLANNING</b>                                      |                               |                                     |       |         |
| Client<br>Linden Downland Graylingwell LLP                             |                               | Scale<br>1:500@A1                   |       |         |
| Project<br>Graylingwell<br>Chichester                                  |                               | Project No<br>2181                  |       |         |
| Drawing Title<br>Havenstoke Park<br>Landscape Layout<br>Sports Pitches |                               | Date<br>28/07/22<br>By/Chk<br>SB/VF |       |         |
| Drawing Number<br>2181-LA-38                                           |                               | Revision<br>D                       |       |         |

Reproduced from the landscape survey map with the permission of the Controller of Her Majesty's Stationery Office © Crown Copyright  
Allen Pyke Associates Ltd  
Licence No. AL1000089

www.allenpyke.co.uk  
A registered practice of the Landscape Institute

KINGSTON UPON THAMES • CAMBRIDGE  
T 020 8549 3434 T 01223 358055