




BOULEVARD TREE PLANTING



J4920 TRADITIONAL EQUIPMENT - Balancing wooden log.



J491 SWING - The J491 is a pod swing, measuring more than one meter in diameter this swing is great for group play - credit: Proludic

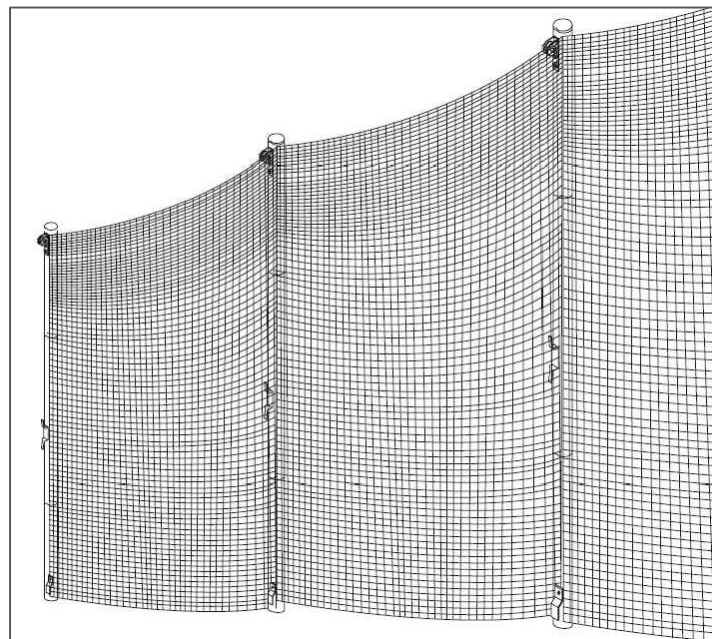


6M BALL POST STOP - 5m center to center retractable posts supplied by Net World Sport temporary when cricket matches




PROPOSED BAILEY STREETSCENE BENCH
Product: Orkney Seat



PROPOSED WOODSCAPE BIN
Product: Round Lockable Litter Bin, Fixed Top : LBR 90

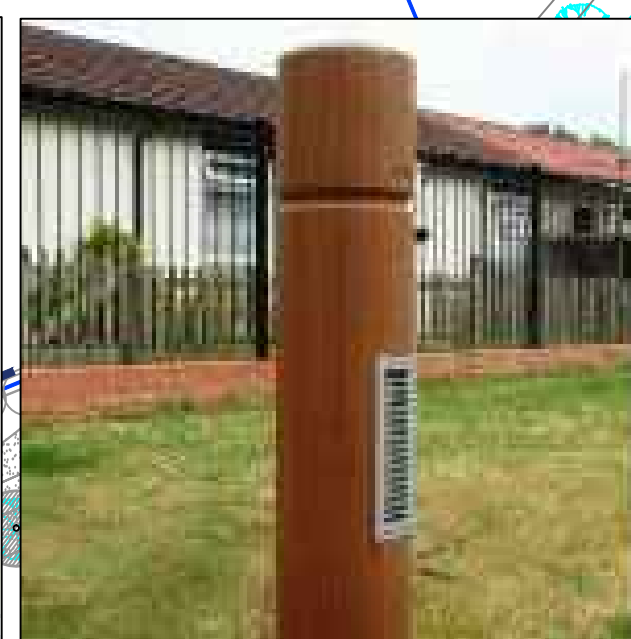

PROPOSED WOODSCAPE BOLLARD
Product: Illuminated Hardwood Timber Bollards

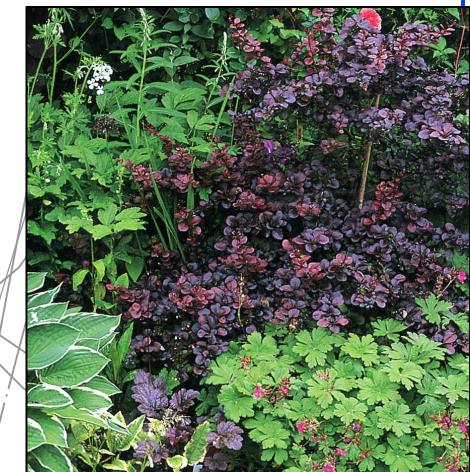


PROPOSED DECORATIVE SHRUB PLANTING



PROPOSED NATIVE HEDGE PLANTING



RESIN BOUND GRAVEL SURFACE

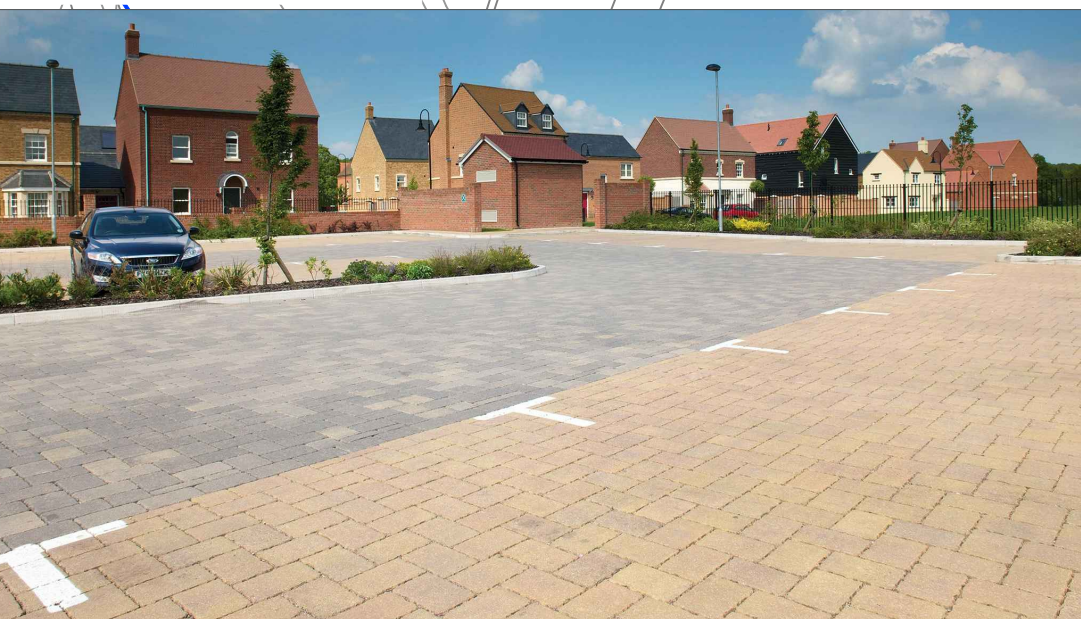

BLOCK PAVING TO PARKING BAYS



CRICKET PITCH



FOOTBALL PITCH

EXISTING ACOUSTIC FENCE TO THE BOUNDARY OF THE INDUSTRIAL BUILDINGS
Running all the way through the North edge.

SPORTS PITCH

PROPOSED HEDGE
With Post and Wire fence in middle

CRICKET PITCH

SENIOR FOOTBALL PITCH

PROPOSED BAILEY STREETSCENE BENCH
Product: Orkney Seat

PROPOSED BAILEY STREETSCENE BENCH
Product: Orkney Seat

PROPOSED BAILEY STREETSCENE BENCH
Product: Orkney Seat

PROPOSED WOODSCAPE BOLLARD
Product: Illuminated Hardwood Timber Bollards

GRADED VERGE

PROPOSE NATIVE TREE PLANTING

BATTER SLOPE 1:2
GROUND LEVEL 15.95

PROPOSED DOG BIN

PROPOSED BIN
Supplier: Woodscape
Product: Round Lockable Litter Bin, Fixed Top : LBR 90

PROPOSED BENCH
Supplier: Bailey Streetscene
Product: Orkney Seat

PROPOSED GATE

BOULEVARD TREE PLANTING BY OTHERS

PROPOSED PEDESTRIAN AREA
Resinbound finish

PROPOSED COMMUNITY BUILDING
SUBSEQUENT TO SEPARATE APPLICATION

METAL NET FENCE
Supplier: Jackson's or similar approved
Height: 2.5m

CALA HOMES

PROPOSED DOG BIN

PROPOSED WOODSCAPE BOLLARD
Product: Illuminated Hardwood Timber Bollards

1:4 BATTER SLOPE IN THIS AREA
IMPACTS HANBURY SPORTS AREA
LOCALLY 1:3 SLOPE LINE

6M BALL POST STOP
5m CENTER TO CENTER
RETRACTABLE POSTS SUPPLIED
BY NET WORLD SPORT
TEMPORARY WHEN CRICKET
MATCHES

PROPOSED WOODSCAPE BOLLARD
Product: Illuminated Hardwood Timber Bollards

PROPOSED WOODSCAPE BIN
Product: Round Lockable Litter Bin, Fixed Top : LBR 90

PROPOSED BAILEY STREETSCENE BENCH
Product: Orkney Seat

PROPOSED HEDGE
With Post and Wire fence in middle

SENIOR SIZE FOOTBALL PITCH
TO FA STANDARDS

PROPOSED WOODSCAPE BIN
Product: Round Lockable Litter Bin, Fixed Top : LBR 90

PROPOSED AREA OF GRASS
TO SURROUND SPORTS PITCH

PROPOSED WOODSCAPE BIN
Product: Round Lockable Litter Bin, Fixed Top : LBR 90

Key

FENCE to LEAP
Top-bow max. 1.5m high metal fence with matching gate.
Product: Jackson's or similar approved





6M BALL POST STOP
5m center to center retractable posts supplied by net world sport temporary when cricket matches

CRICKET PITCH
To Cricket Board Standards

FOOTBALL PITCH
To FA Standards

EXISTING ACOUSTIC FENCE


PROPOSED BOLLARDS
Supplier: Woodscape
Product: Illuminated Hardwood Timber Bollards

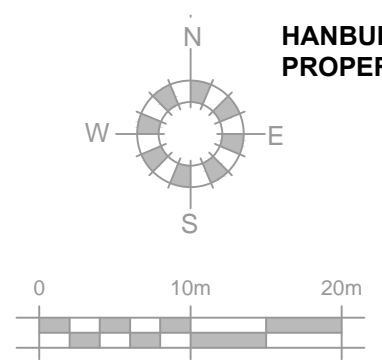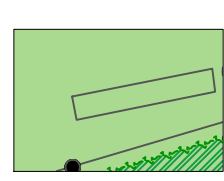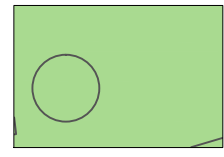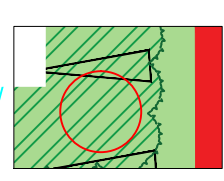


HANBURY PROPERTIES LTD

Note:
The material contained in this document has been reproduced from an Ordnance Survey map with permission of the Controller of Her Majesty's Stationery Office. Crown Copyright Licence number AL100035542

Key

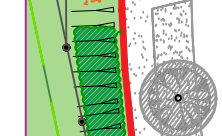


RED LINE BOUNDARY

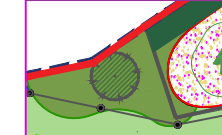


PROPOSED NATIVE TREES

To be selected from the following:
Acer campestre
Alnus glutinosa
Betula pendula
Malus sylvestris
Pinus sylvestris
Prunus avium
Prunus padus
Quercus robur
Sorbus aucuparia
Taxus baccata
Tilia cordata
Sizes to be selected from 10-12-14-16cm RB

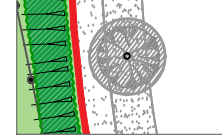

BOULEVARD TREE PLANTING BY OTHERS

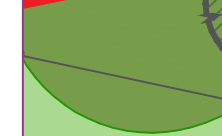

PROPOSED DECORATIVE SHRUB PLANTING

To be selected from the following:
Ceanothus 'Autumnal Blue'
Choisya x dewutetababa 'Aztec Pearl'
Choisya ternata 'Sundance'
Cornus alba
Cornus stolonifera 'Flaviramea'
Euonymus fortunei 'Silver Queen'
Hebe 'Mrs Winder'
Rosa spp.
Spirea japonica 'Little Princess'




PROPOSED NATIVE HEDGE

To be selected from the following:
Acer campestre
Cornus sanguinea
Corylus avellana
Crataegus monogyna
Euonymus europaeus
Ilex aquifolium
Ligustrum vulgare
Prunus avium
Prunus spinosa
Rosa canina
Viburnum opulus




PROPOSED PLAY AREA SURFACE

Proposed Reinforced Grass Surface

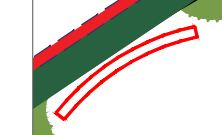


BENCHES WITHIN LEAP

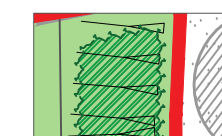

PROPOSED HEDGE

With Post and Wire fence in middle

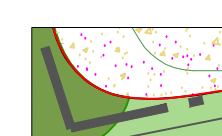

METAL NET FENCE

Supplier: Jackson's or similar approved
Height: 2.5m

REV D / 28.08.2019 / Comments / ML

Rev C - Comments - 06.06.2019 - EM

Rev B - 03.06.2019- As per comments- EM

REV A, 15.05.2019, Community Building Added and Landscape Amended/ SS
revision / date / description / drawn

Gloucester House
399 Silbury Boulevard
Milton Keynes
MK9 2AH
T: 01908 303701
W: www.enplan.net



client

project
Shopwyke Sport Pitches

scale
1:500 @ A1
date
23.09.2019

title
Overall Landscape Masterplan

drawn
ML
checked
RH

drawing number

revision

06-834-200

F

DO NOT SCALE FROM THIS DWG | DRAWING SUBJECT TO COPYRIGHT